


PLEASE NOTE

CAD DATA verified as correct end of Q4 1998

The information held on this drawing has been verified by a Regional Building Surveyor and was deemed correct at the above date. Please notify Regional CAD Team of any discrepancy

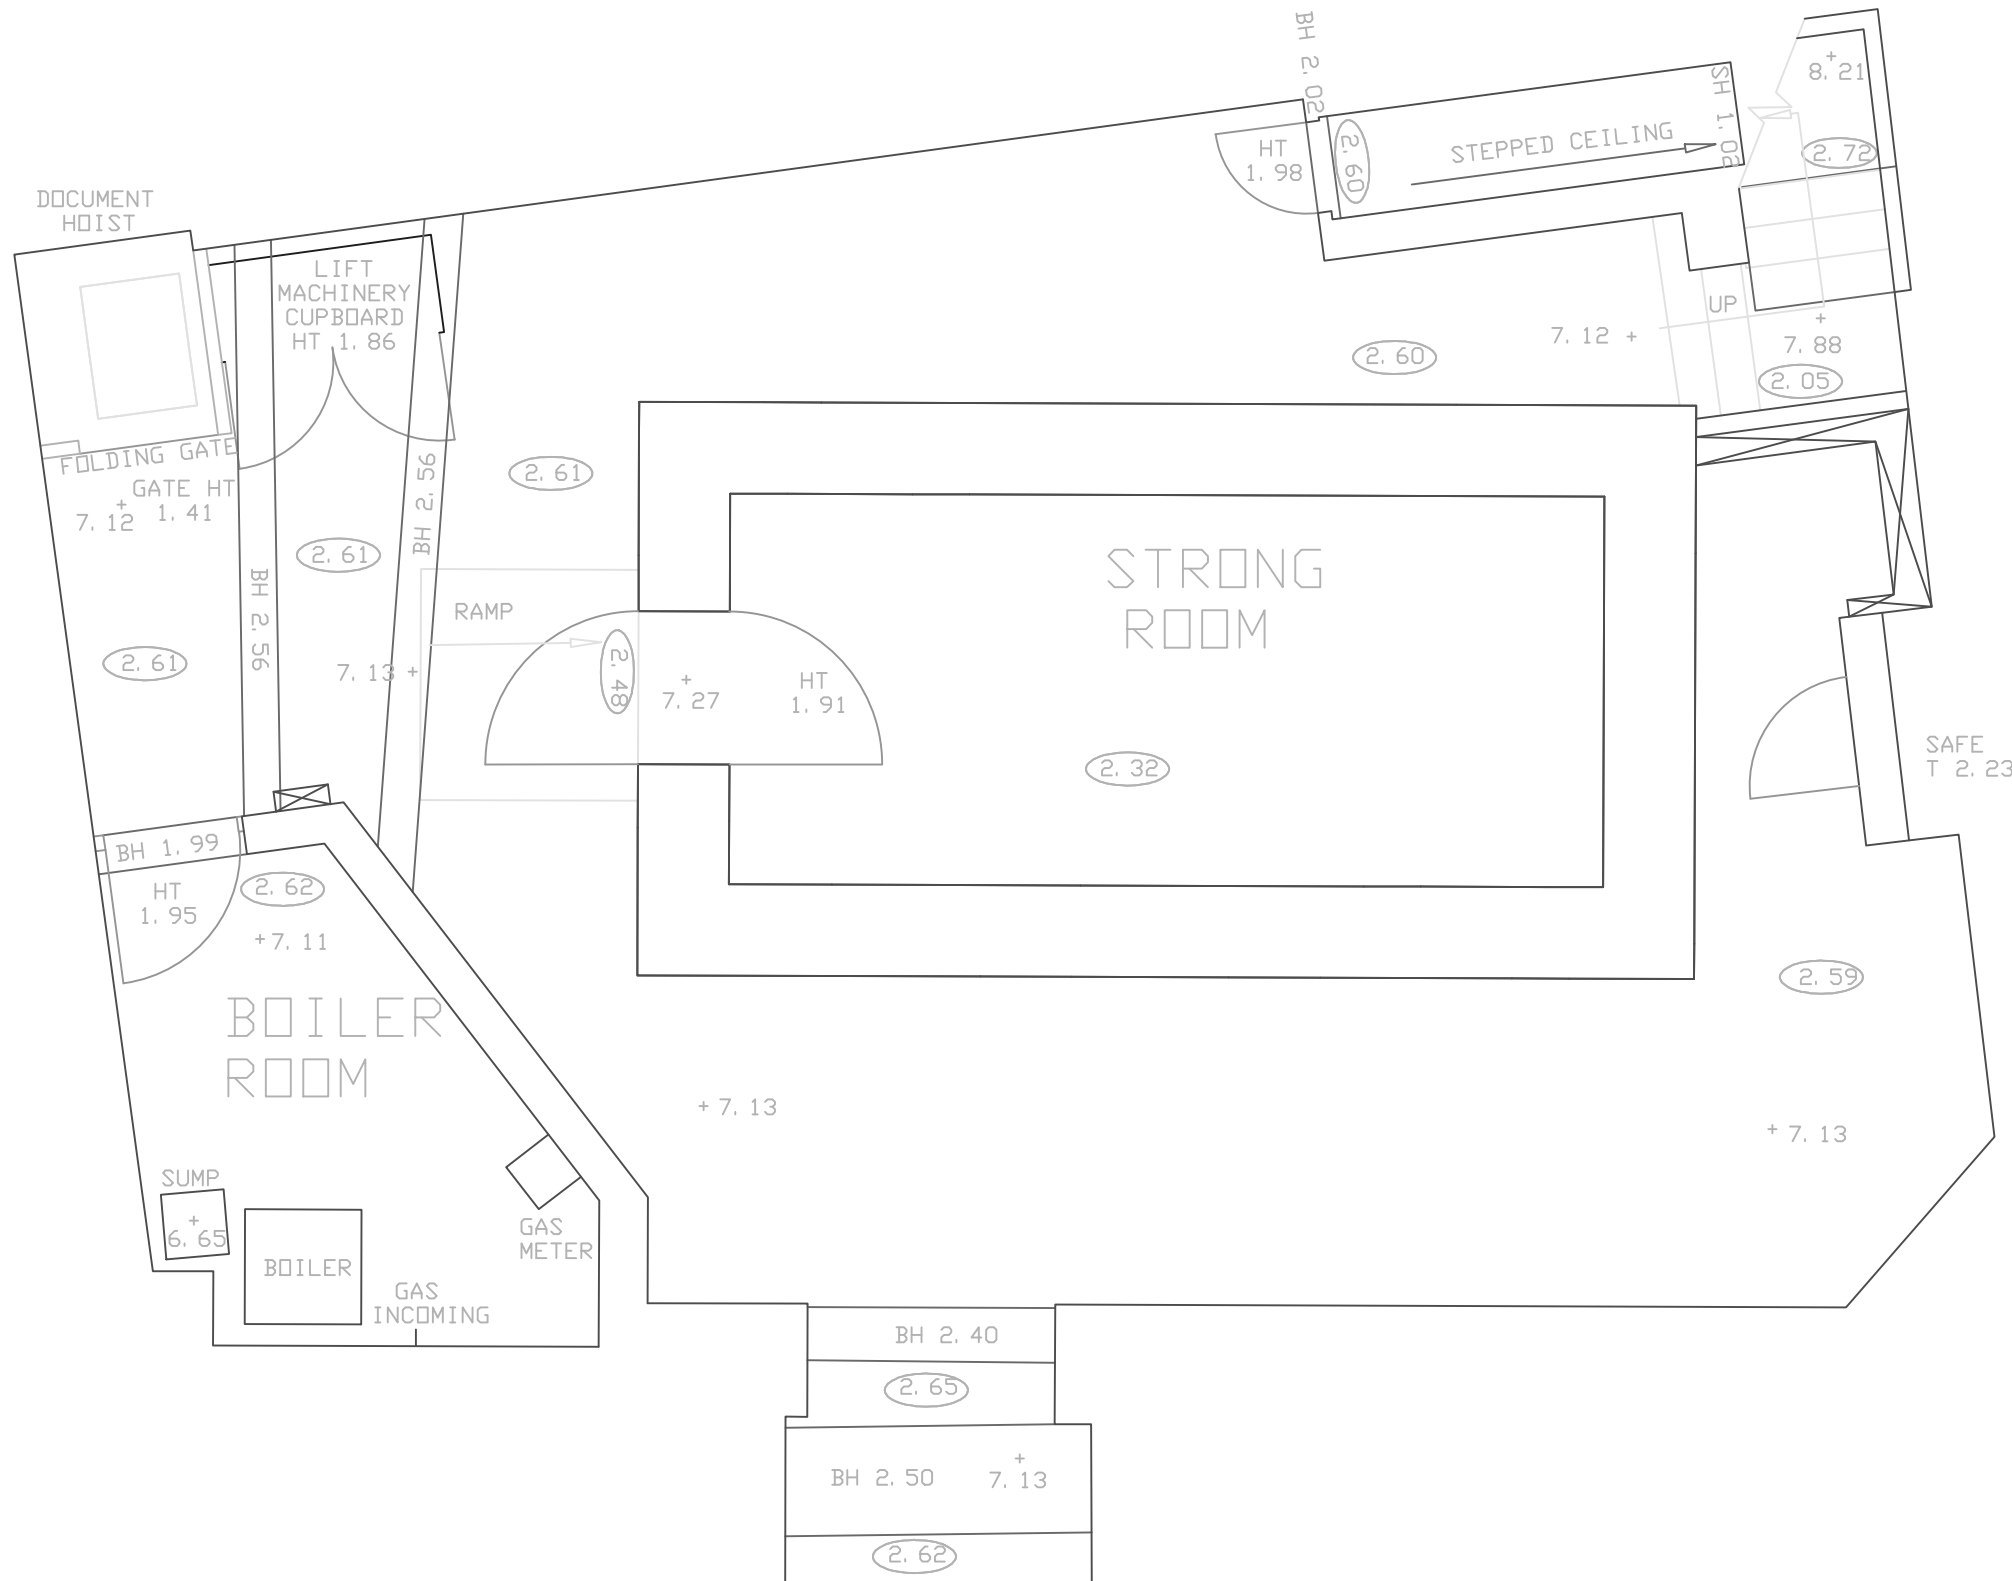

MIDLAND BANK Plc
4 KING STREET
STROUD
GLOUCESTERSHIRE
GL5 3DS
BASEMENT

20.06.94
1:50 @ A3

7283SVB1